


SITE PLAN LEGEND

- PROPOSED SITE BOUNDARY
- PROPOSED MAJOR CONTOUR
- PROPOSED FENCE LINE
- UNDERGROUND SEWER LINE
- EXISTING EASEMENTS
- EXISTING BELOW GROUND SERVICES
- ▲ PEDESTRIAN ACCESS
- ▲ PEDESTRIAN GATE
- ▲ VEHICULAR ACCESS POINT
- ▨ EXISTING BUILDING (OUT OF SCOPE)
- PROPOSED BUILDING
- EXISTING TREE/SHRUB
- PROPOSED TREE

NOTES:

- TO BE READ IN CONJUNCTION WITH THE LANDSCAPE ARCHITECT DOCUMENTATION. REFER TO TREE ASSESSMENT OF EXISTING TREES PROVIDED BY VERIS.
- REFER TO SURVEY FOR FURTHER INFORMATION ON SITE CONDITION AND EXISTING BELOW GROUND SERVICES.
- ALL SURVEY INFORMATION DISPLAYED ON THIS PLAN COMPLETED BY VERIS (2022.51_DT_001 RevA). AS PER VERIS SURVEY BOUNDARY INFORMATION ON THIS PLAN HAS BEEN COMPILED FROM 2022-245_BDY_Proposed TPV BDY_B. REFER TO SURVEY DRAWING FOR FURTHER DETAILS. ADJACENT EXISTING BUILDINGS TO SITE NOT INCLUDED WITHIN SURVEY. ESTIMATED LOCATIONS SHOWN.

Project Title
GARRAN SCHOOL MODERNISATION
 BLOCK 11 SECTION 33 GARRAN

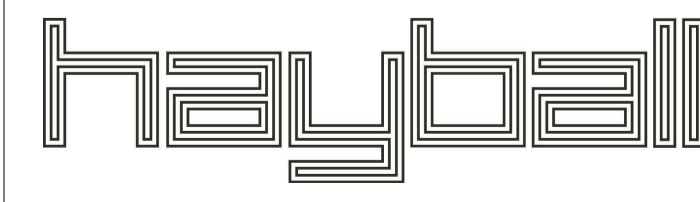

Melbourne Sydney Brisbane Canberra
 Level 1 250 Flinders Lane Melbourne VIC 3000 T +61 3 9699 3644
 Ground Floor 11-17 Buckingham Street Surry Hills NSW 2010 T +61 2 9660 9329
 Level 5 293 Queen Street Brisbane QLD 4000
 Level 1 33 Alara Street Canberra ACT 2601 T +61 2 9660 9329
 ABN: 84006394261 NSW Nominated Architects: David Toroff 8026

Drawn By EB
 Checked By JV
 Date Printed 24/06/2024 7:59:42 PM
 Scale 1 : 1000@ A1

Rev	Date	Description
6	26/02/24	ISSUE FOR TENDER
7	06/03/24	ISSUE FOR COORDINATION
8	12/04/24	ISSUE FOR TENDER
9	24/04/2024	ISSUED FOR COORDINATION
10	30/04/2024	ISSUE FOR BUILDING APPROVAL / MILESTONE 3
A	25/06/2024	ISSUE FOR MILESTONE 4 / CONSTRUCTION

Drawing Title
PROPOSED SITE PLAN

Status
CONSTRUCTION ISSUE

Project No
2642
 Drawing No
AA01.02

Revision
A

Verify all figured dimensions on site before undertaking any works. Do not scale dimensions off drawings.